




1 HEAD
@ FIXED

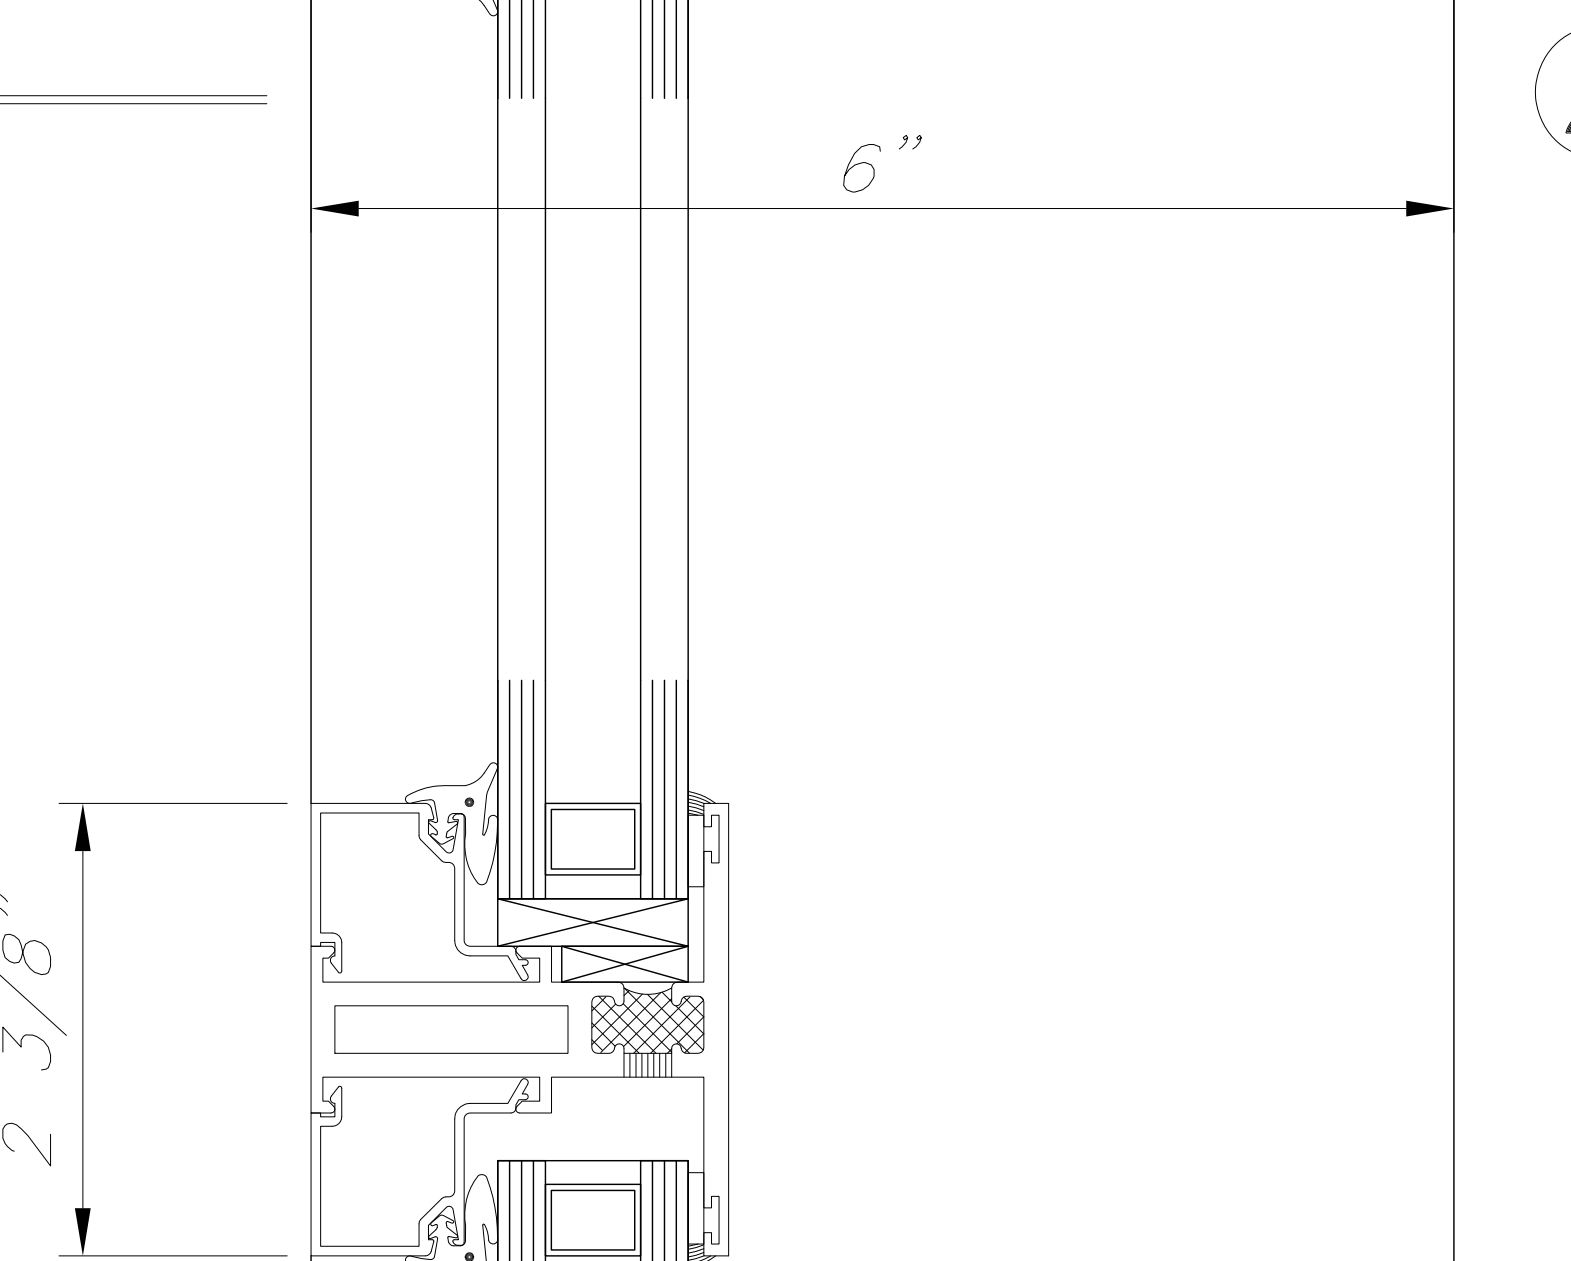




2 SMALL INTERMEDIATE
@ FIXED / FIXED

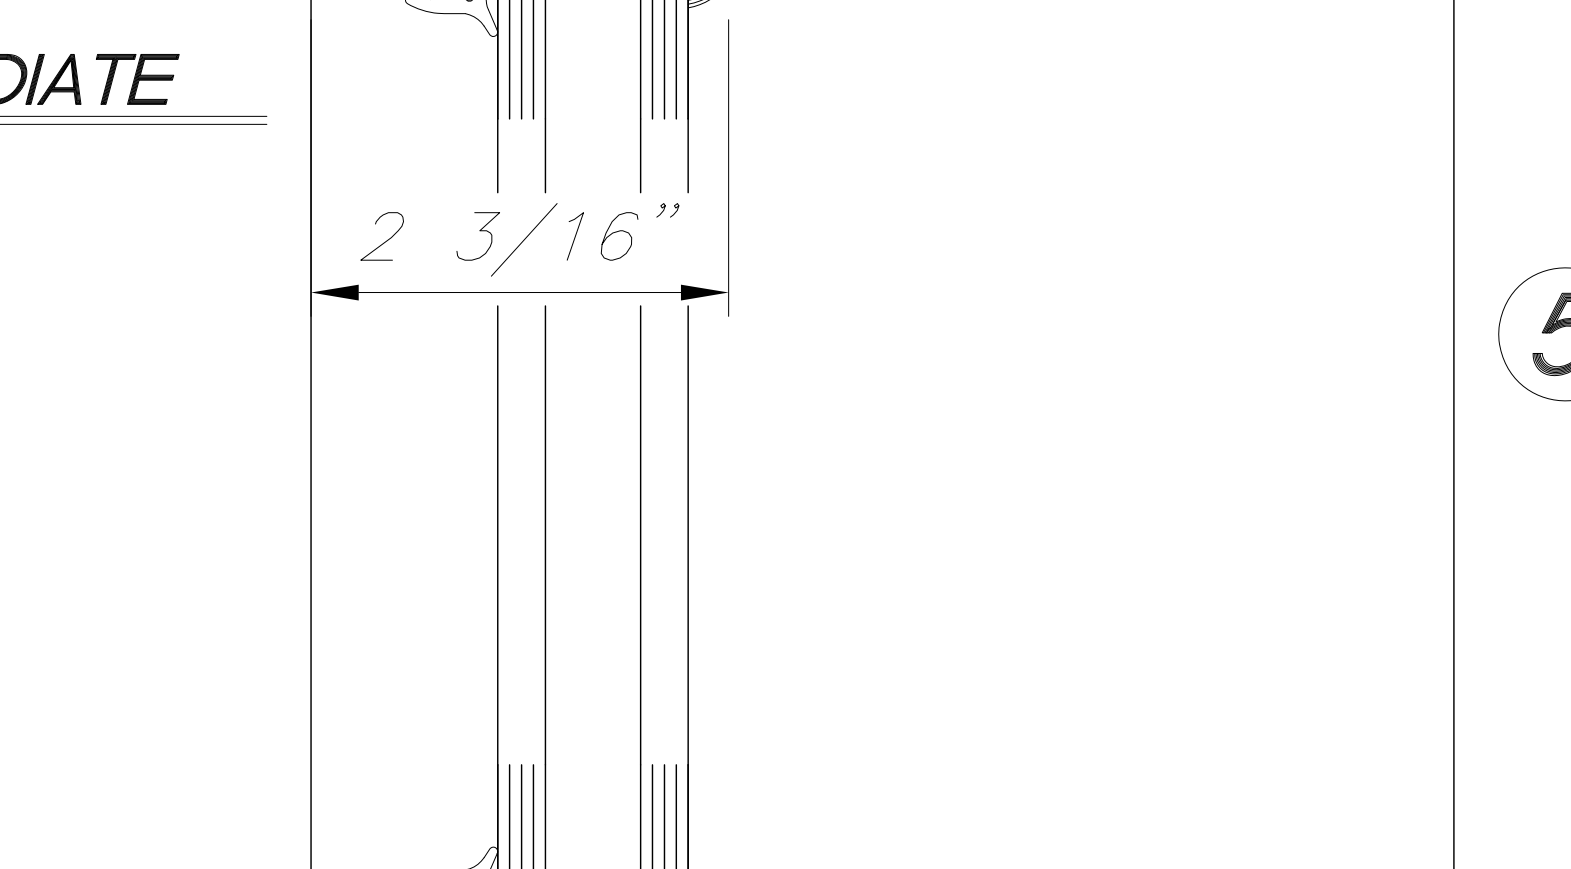


3 LARGE INTERMEDIATE
@ FIXED / FIXED

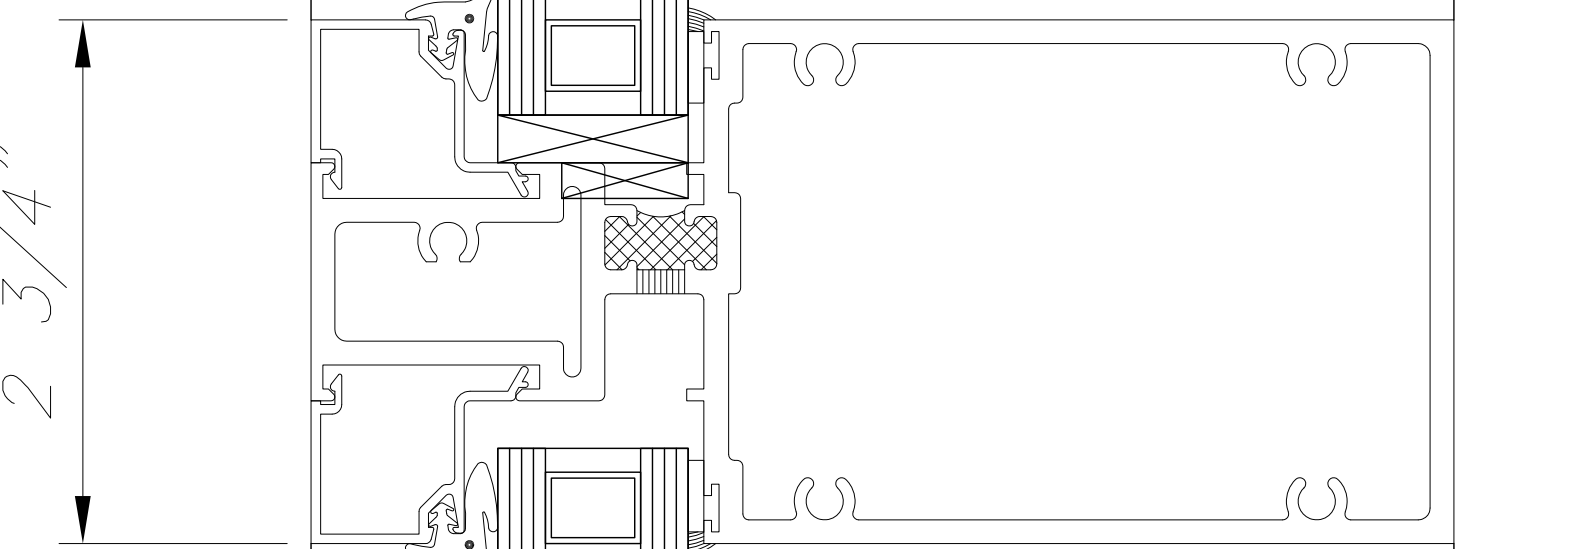


4 SILL
@ FIXED

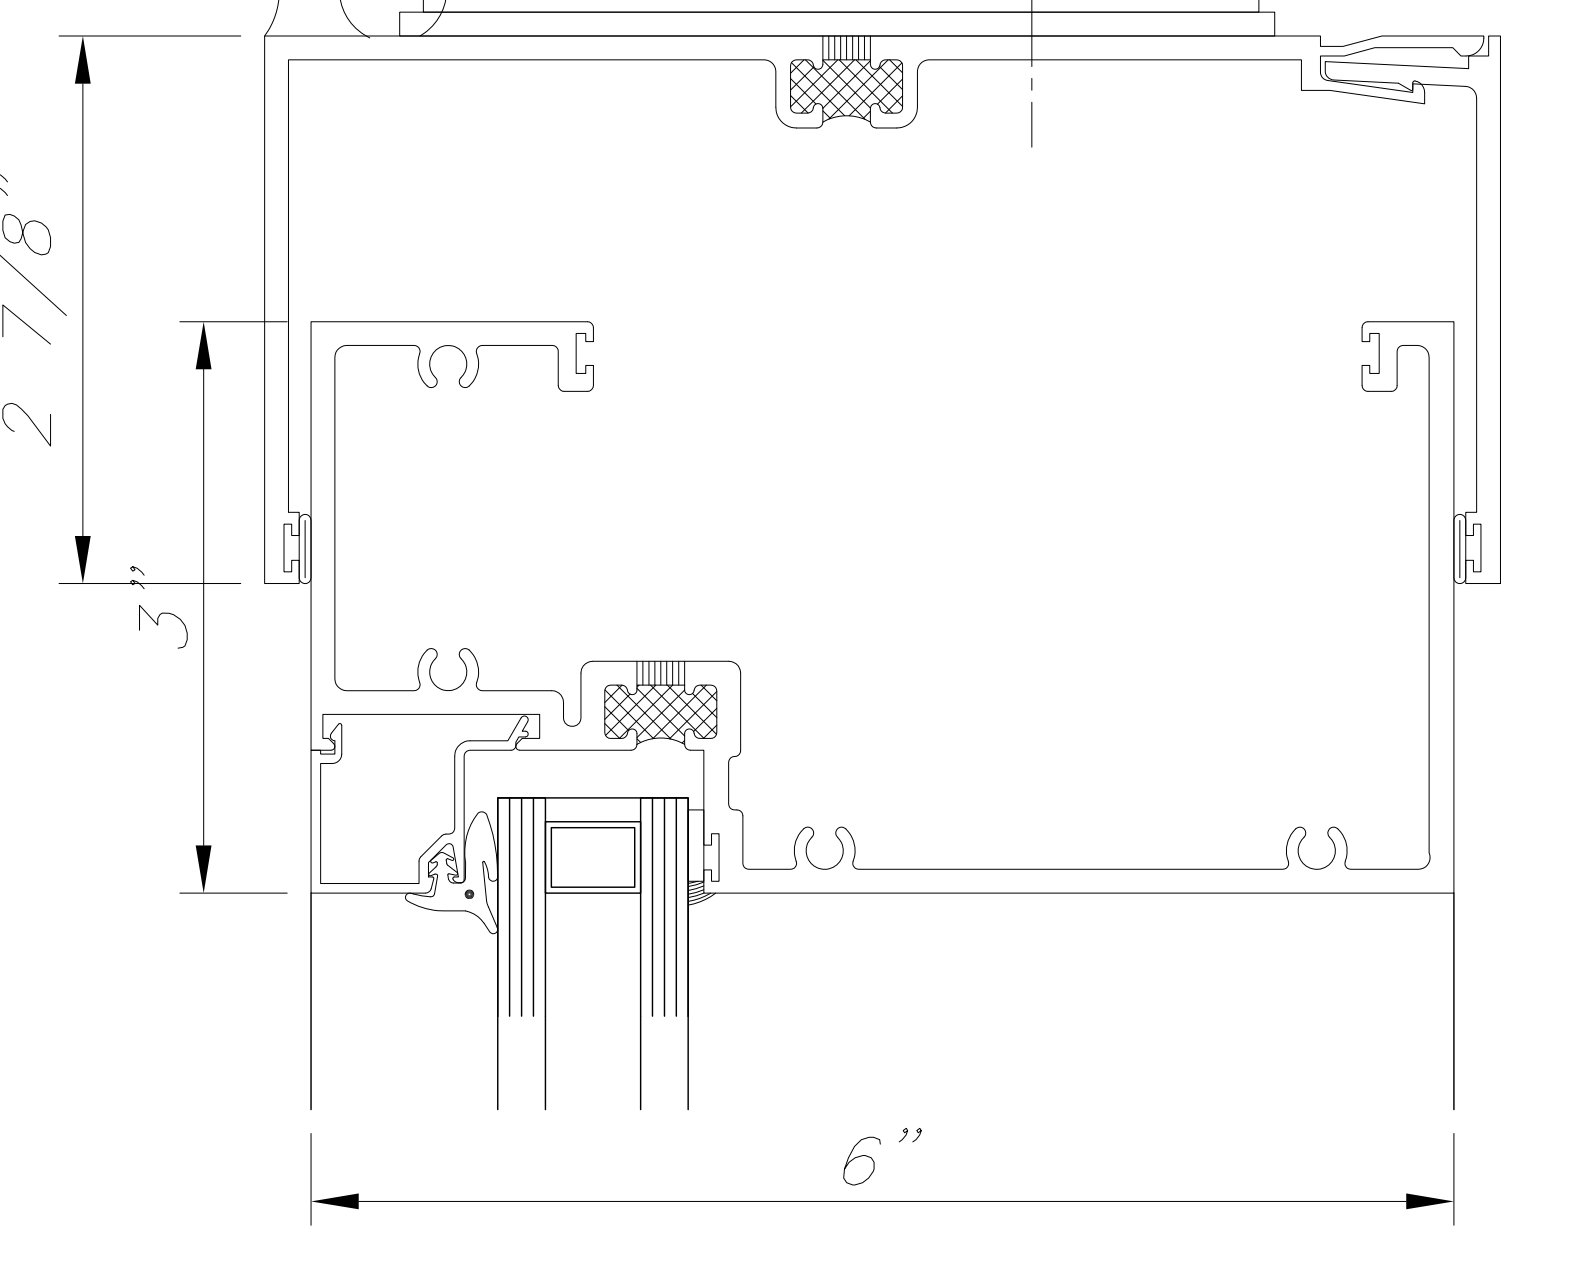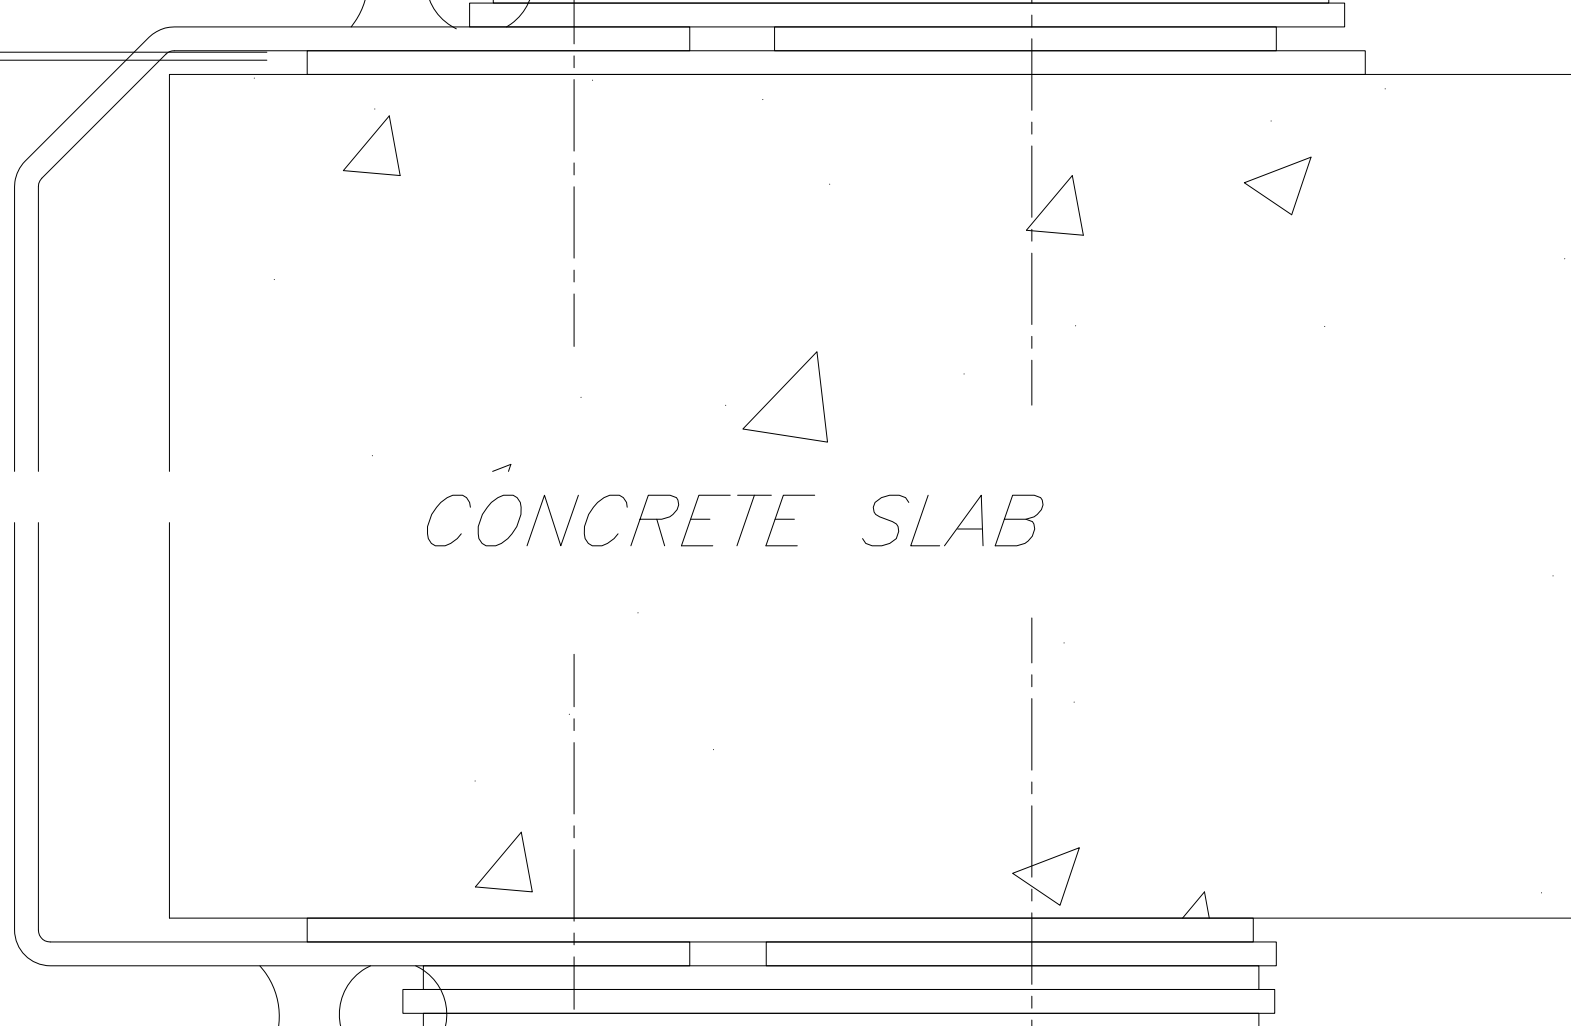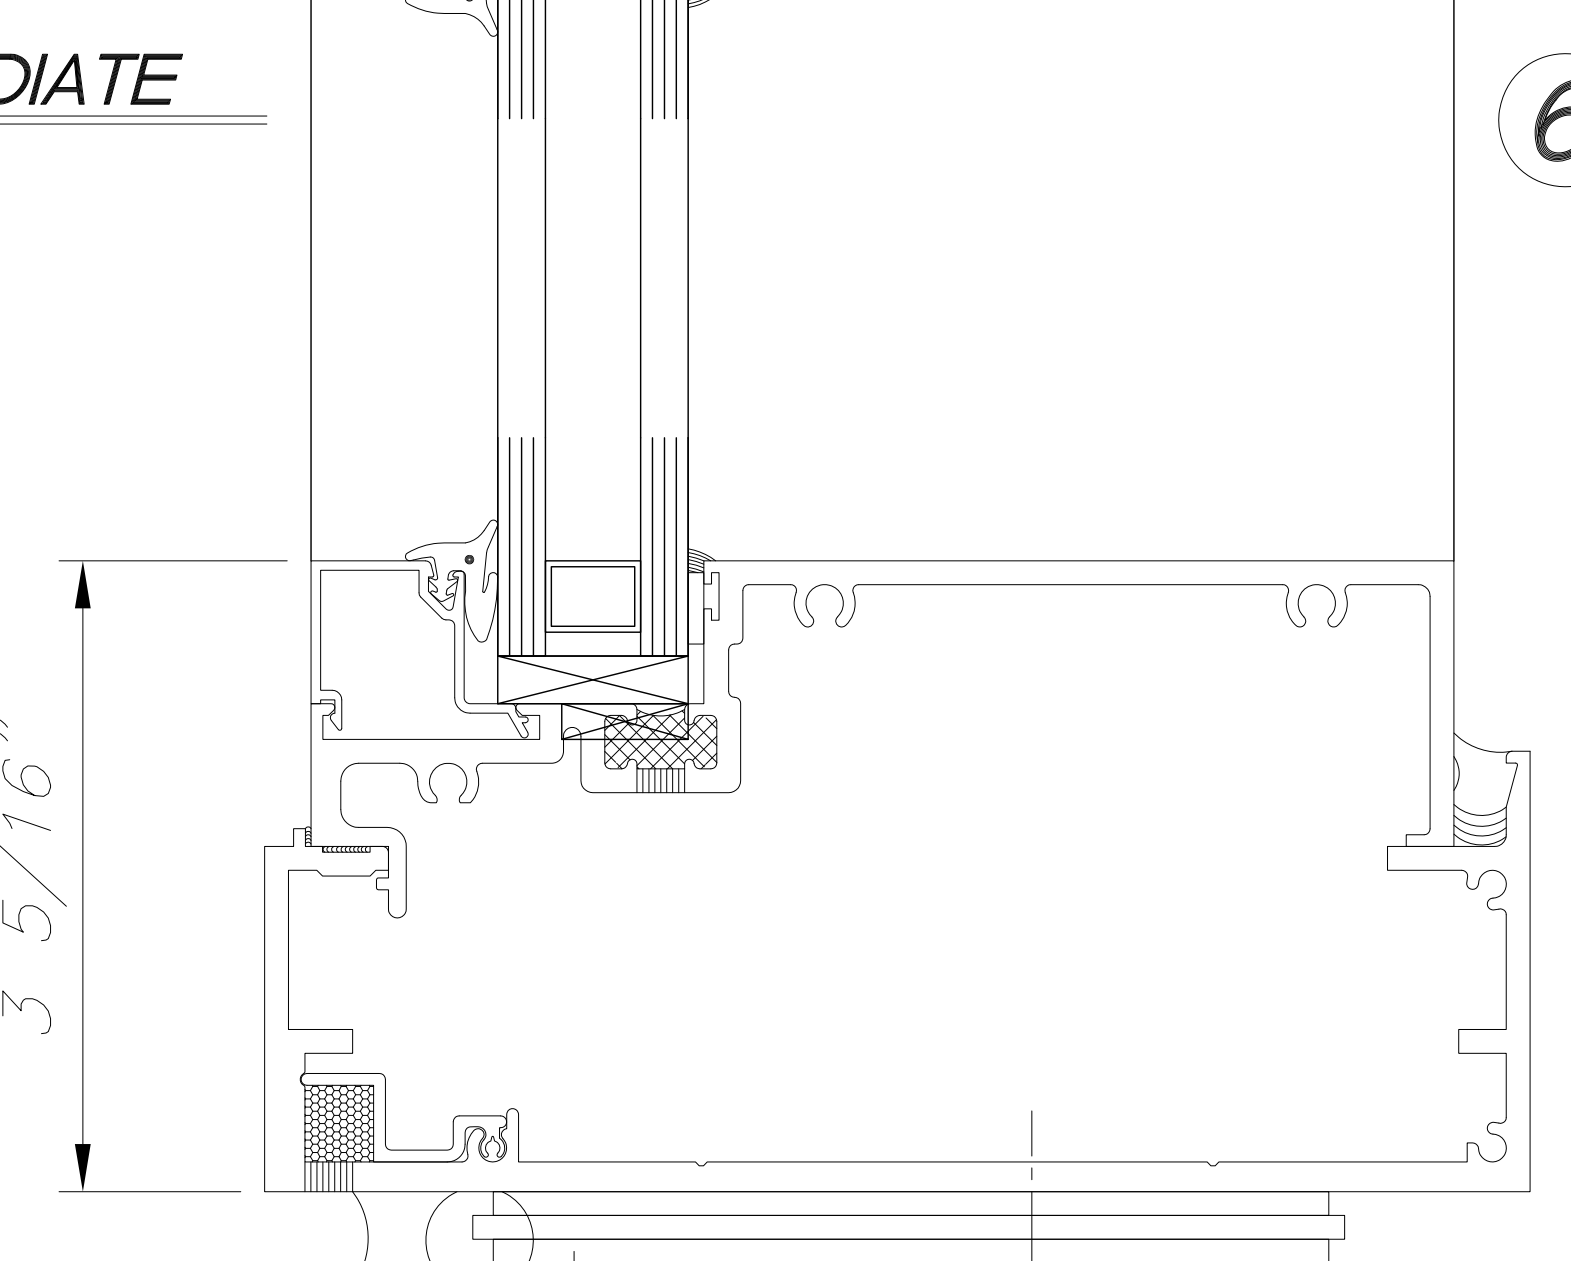



2 SMALL INTERMEDIATE
@ FIXED / FIXED

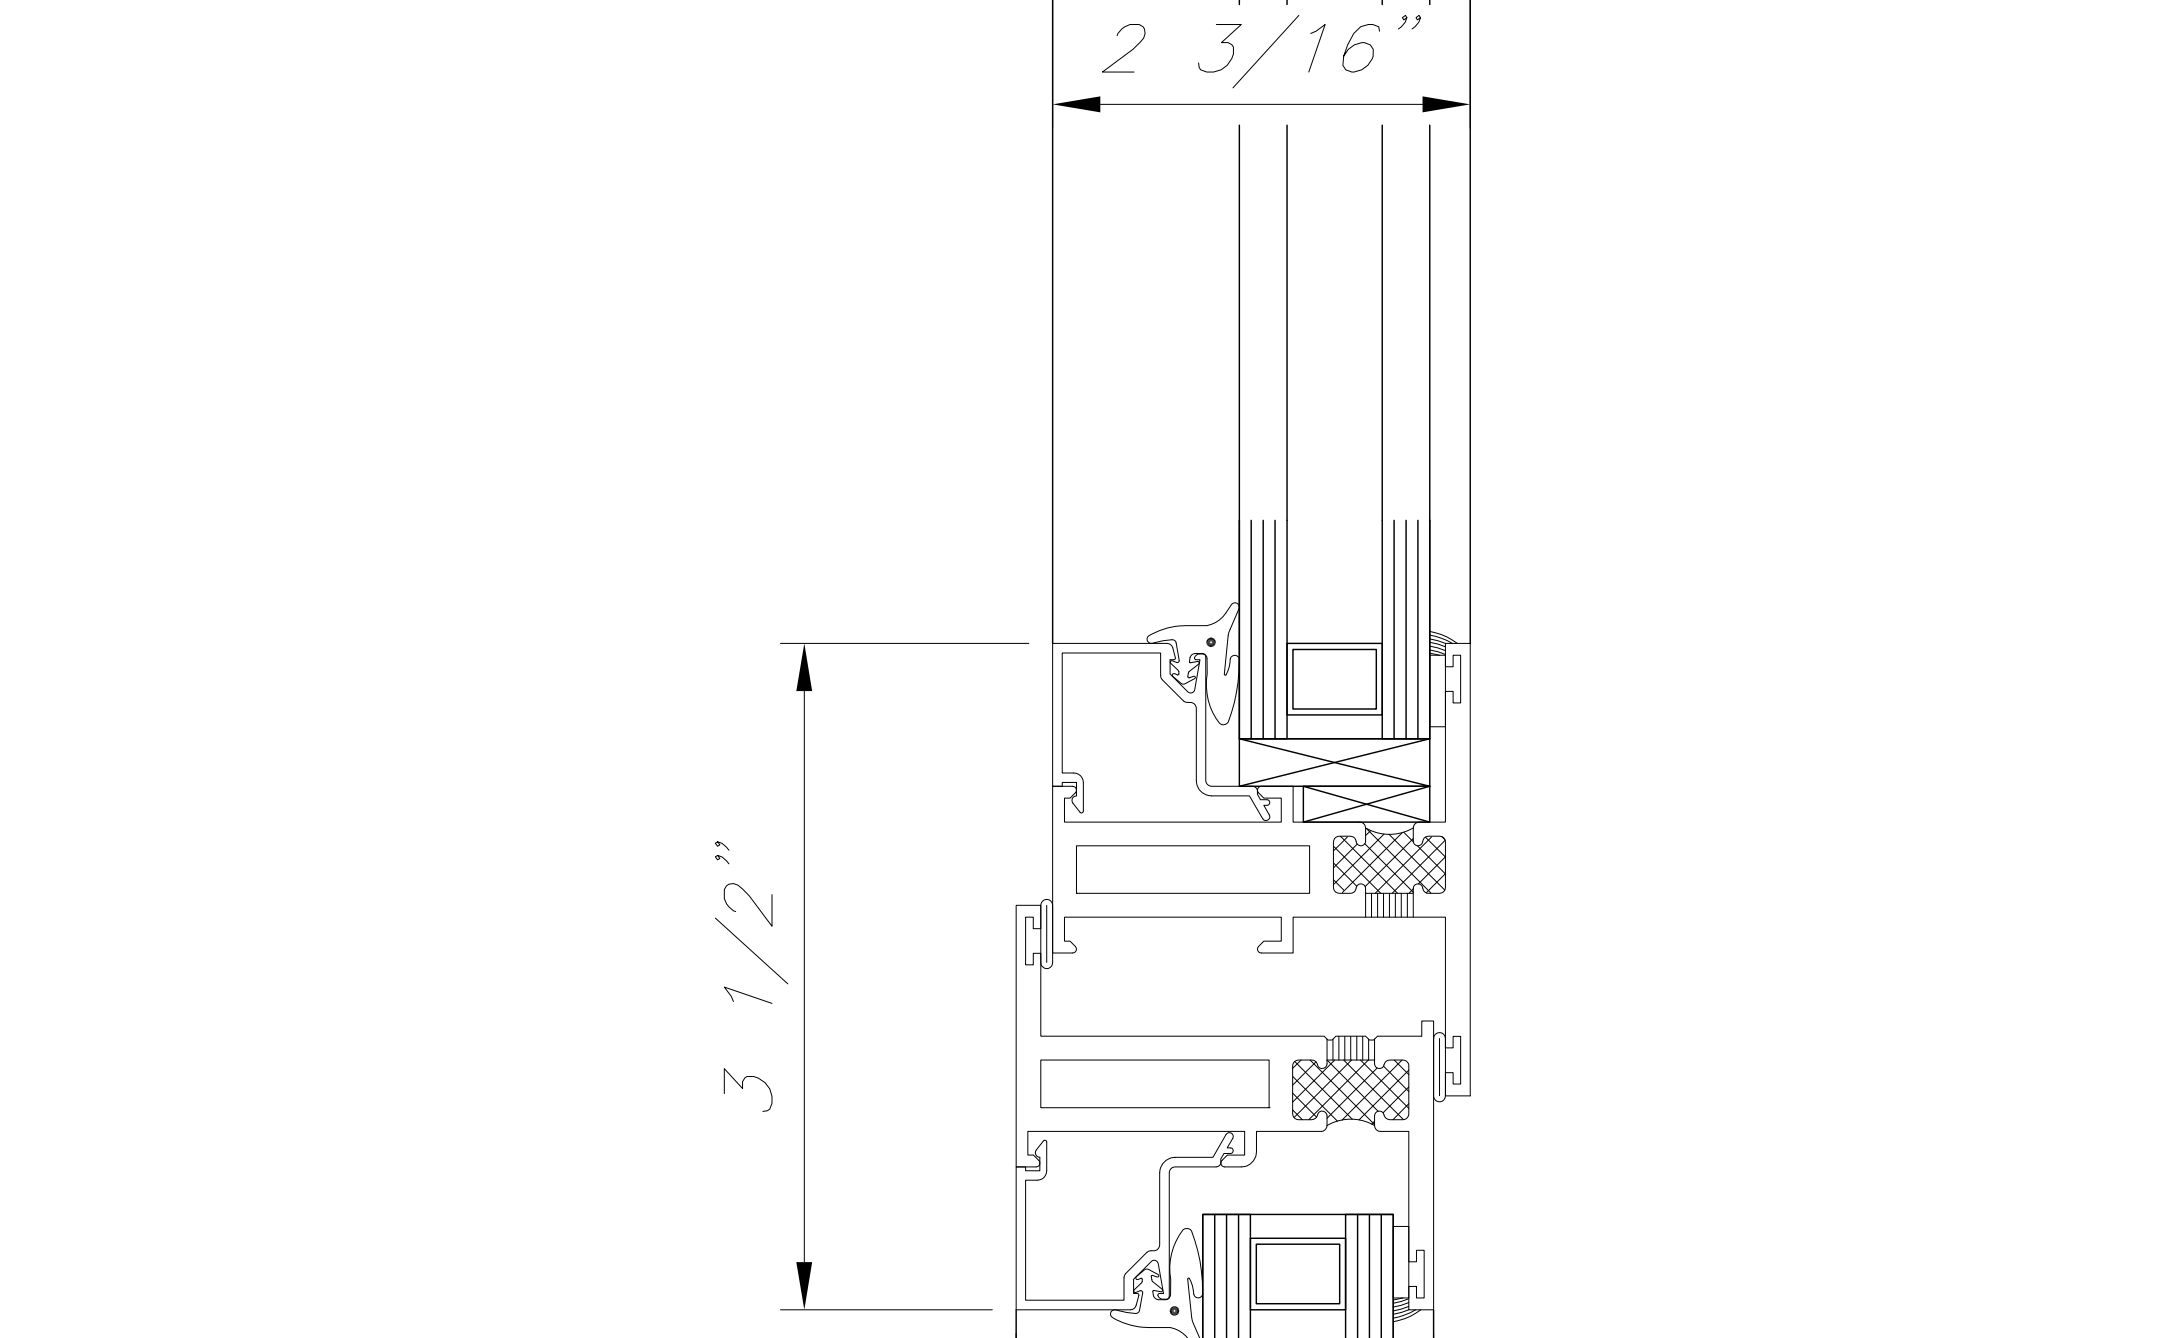

5 SMALL INTERMEDIATE
@ FIXED / PROJECT OUT

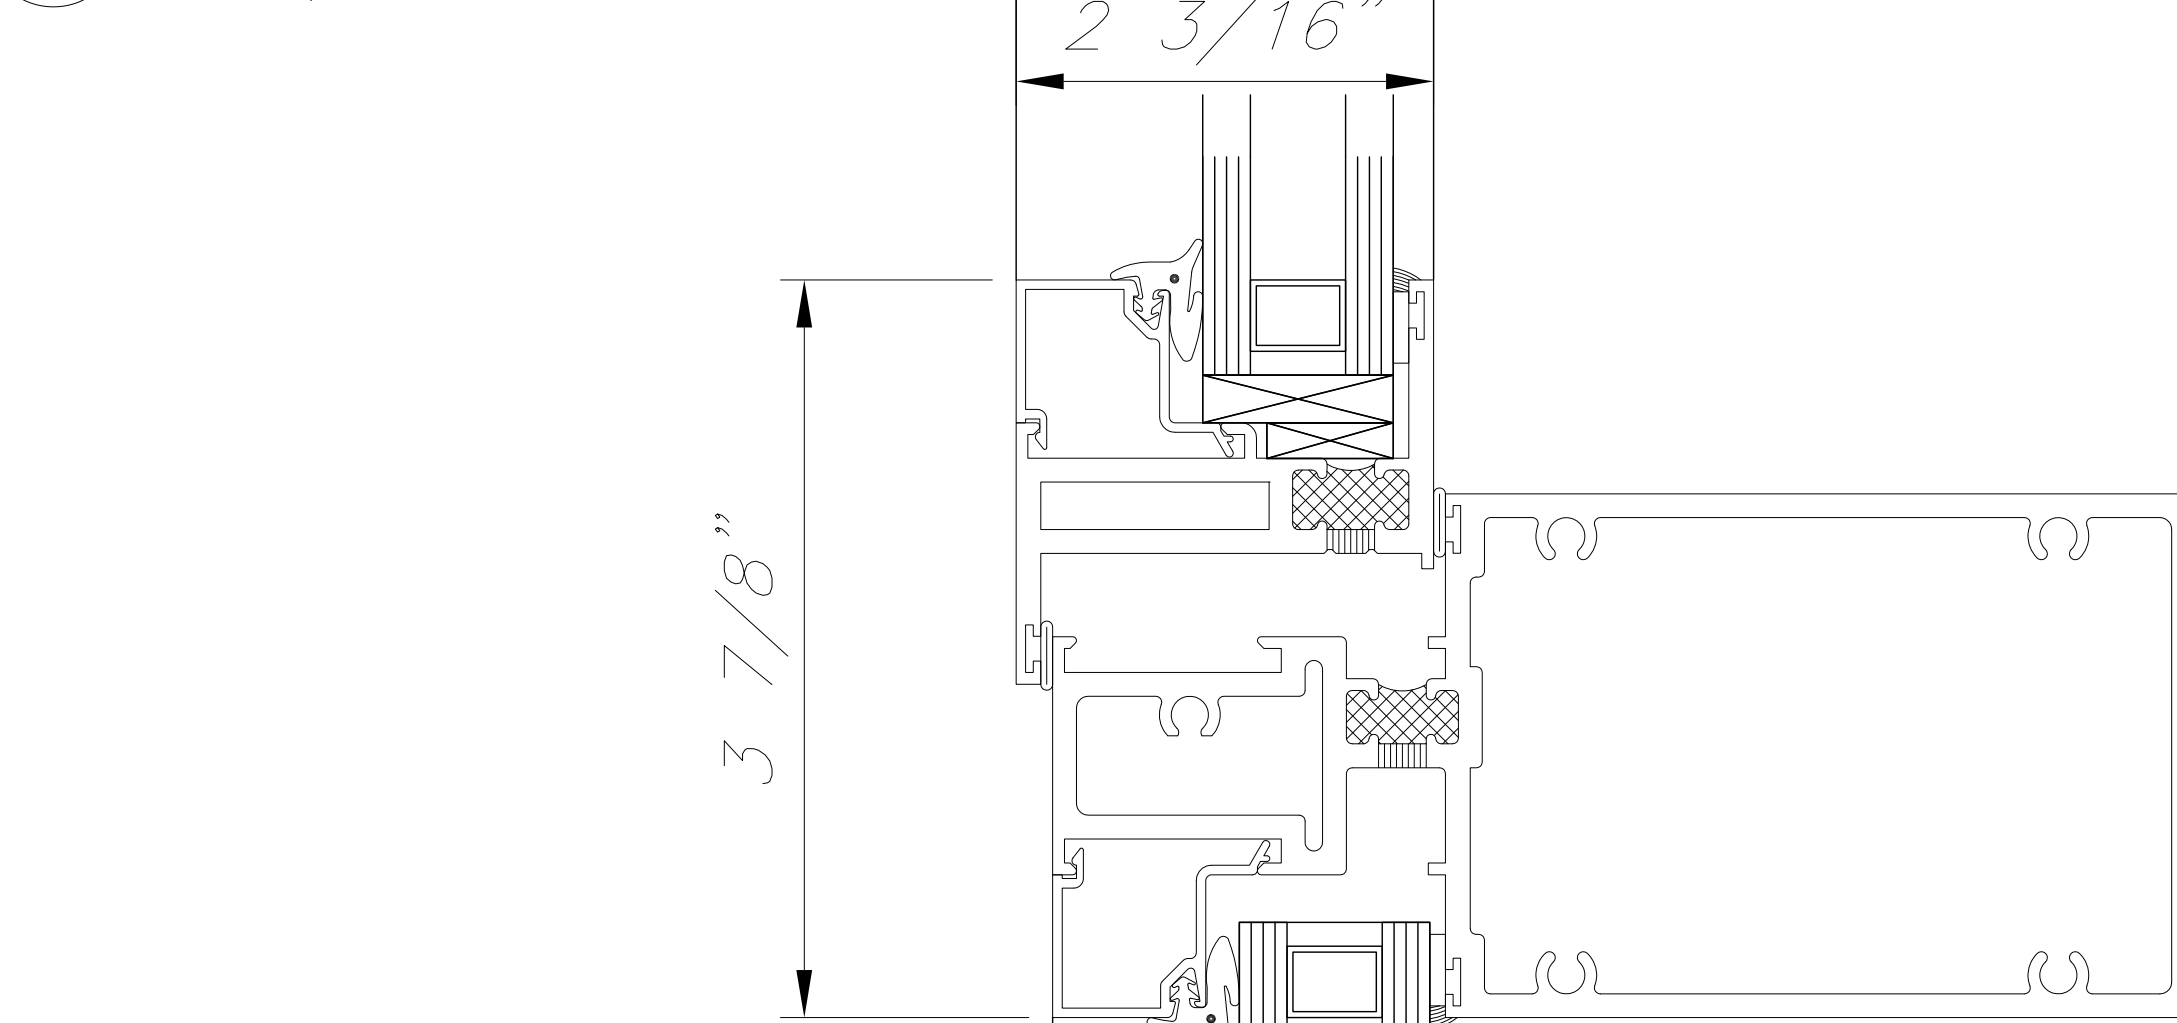


6 LARGE INTERMEDIATE
@ PROJECT OUT / FIXED

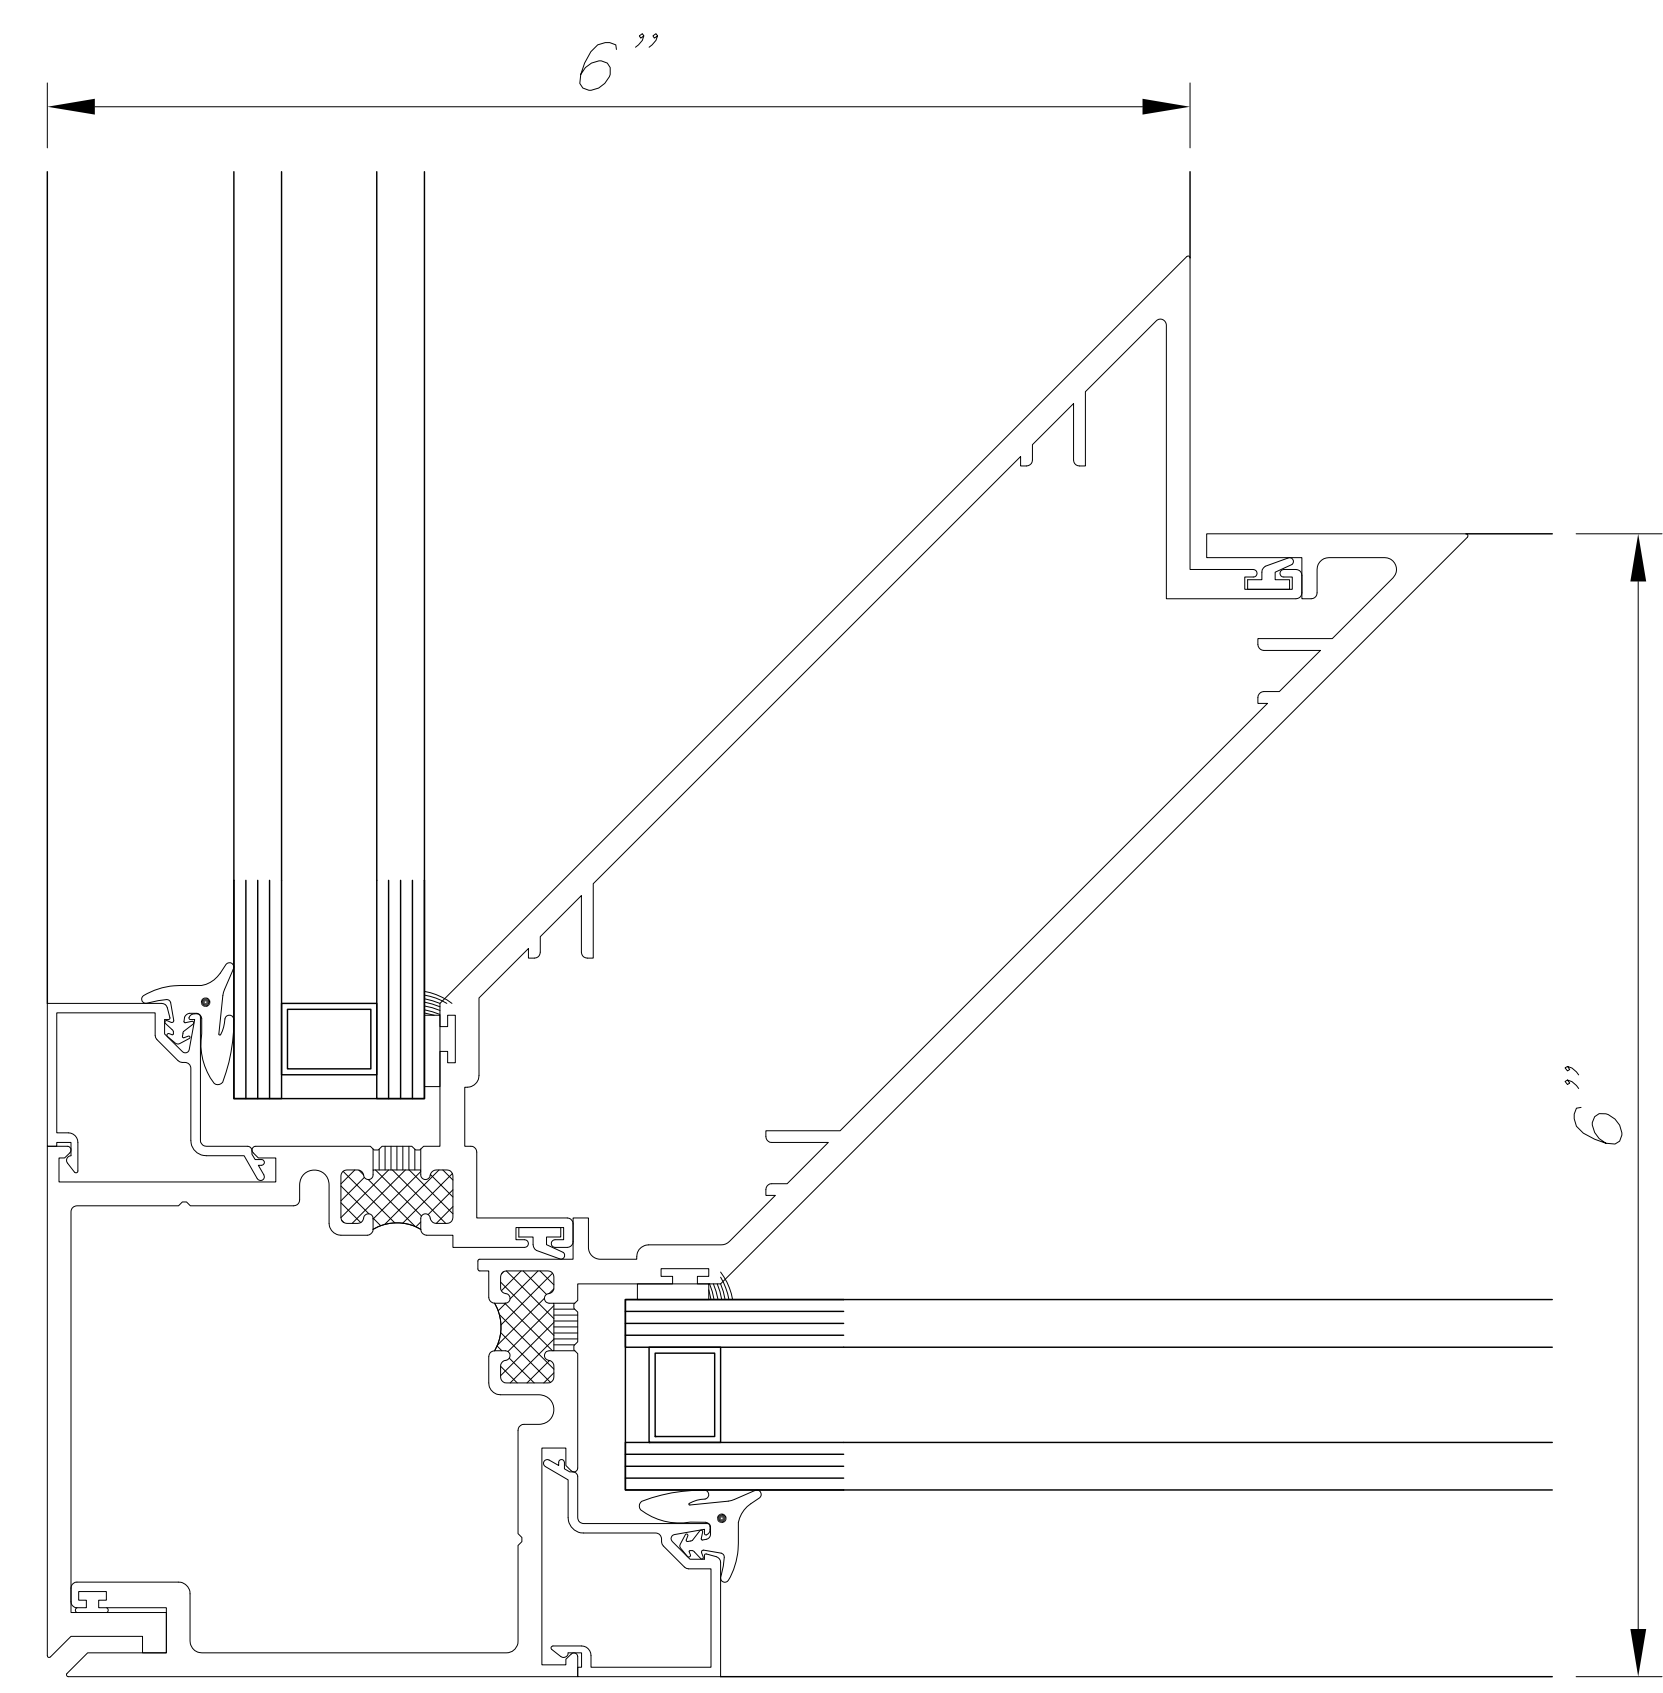
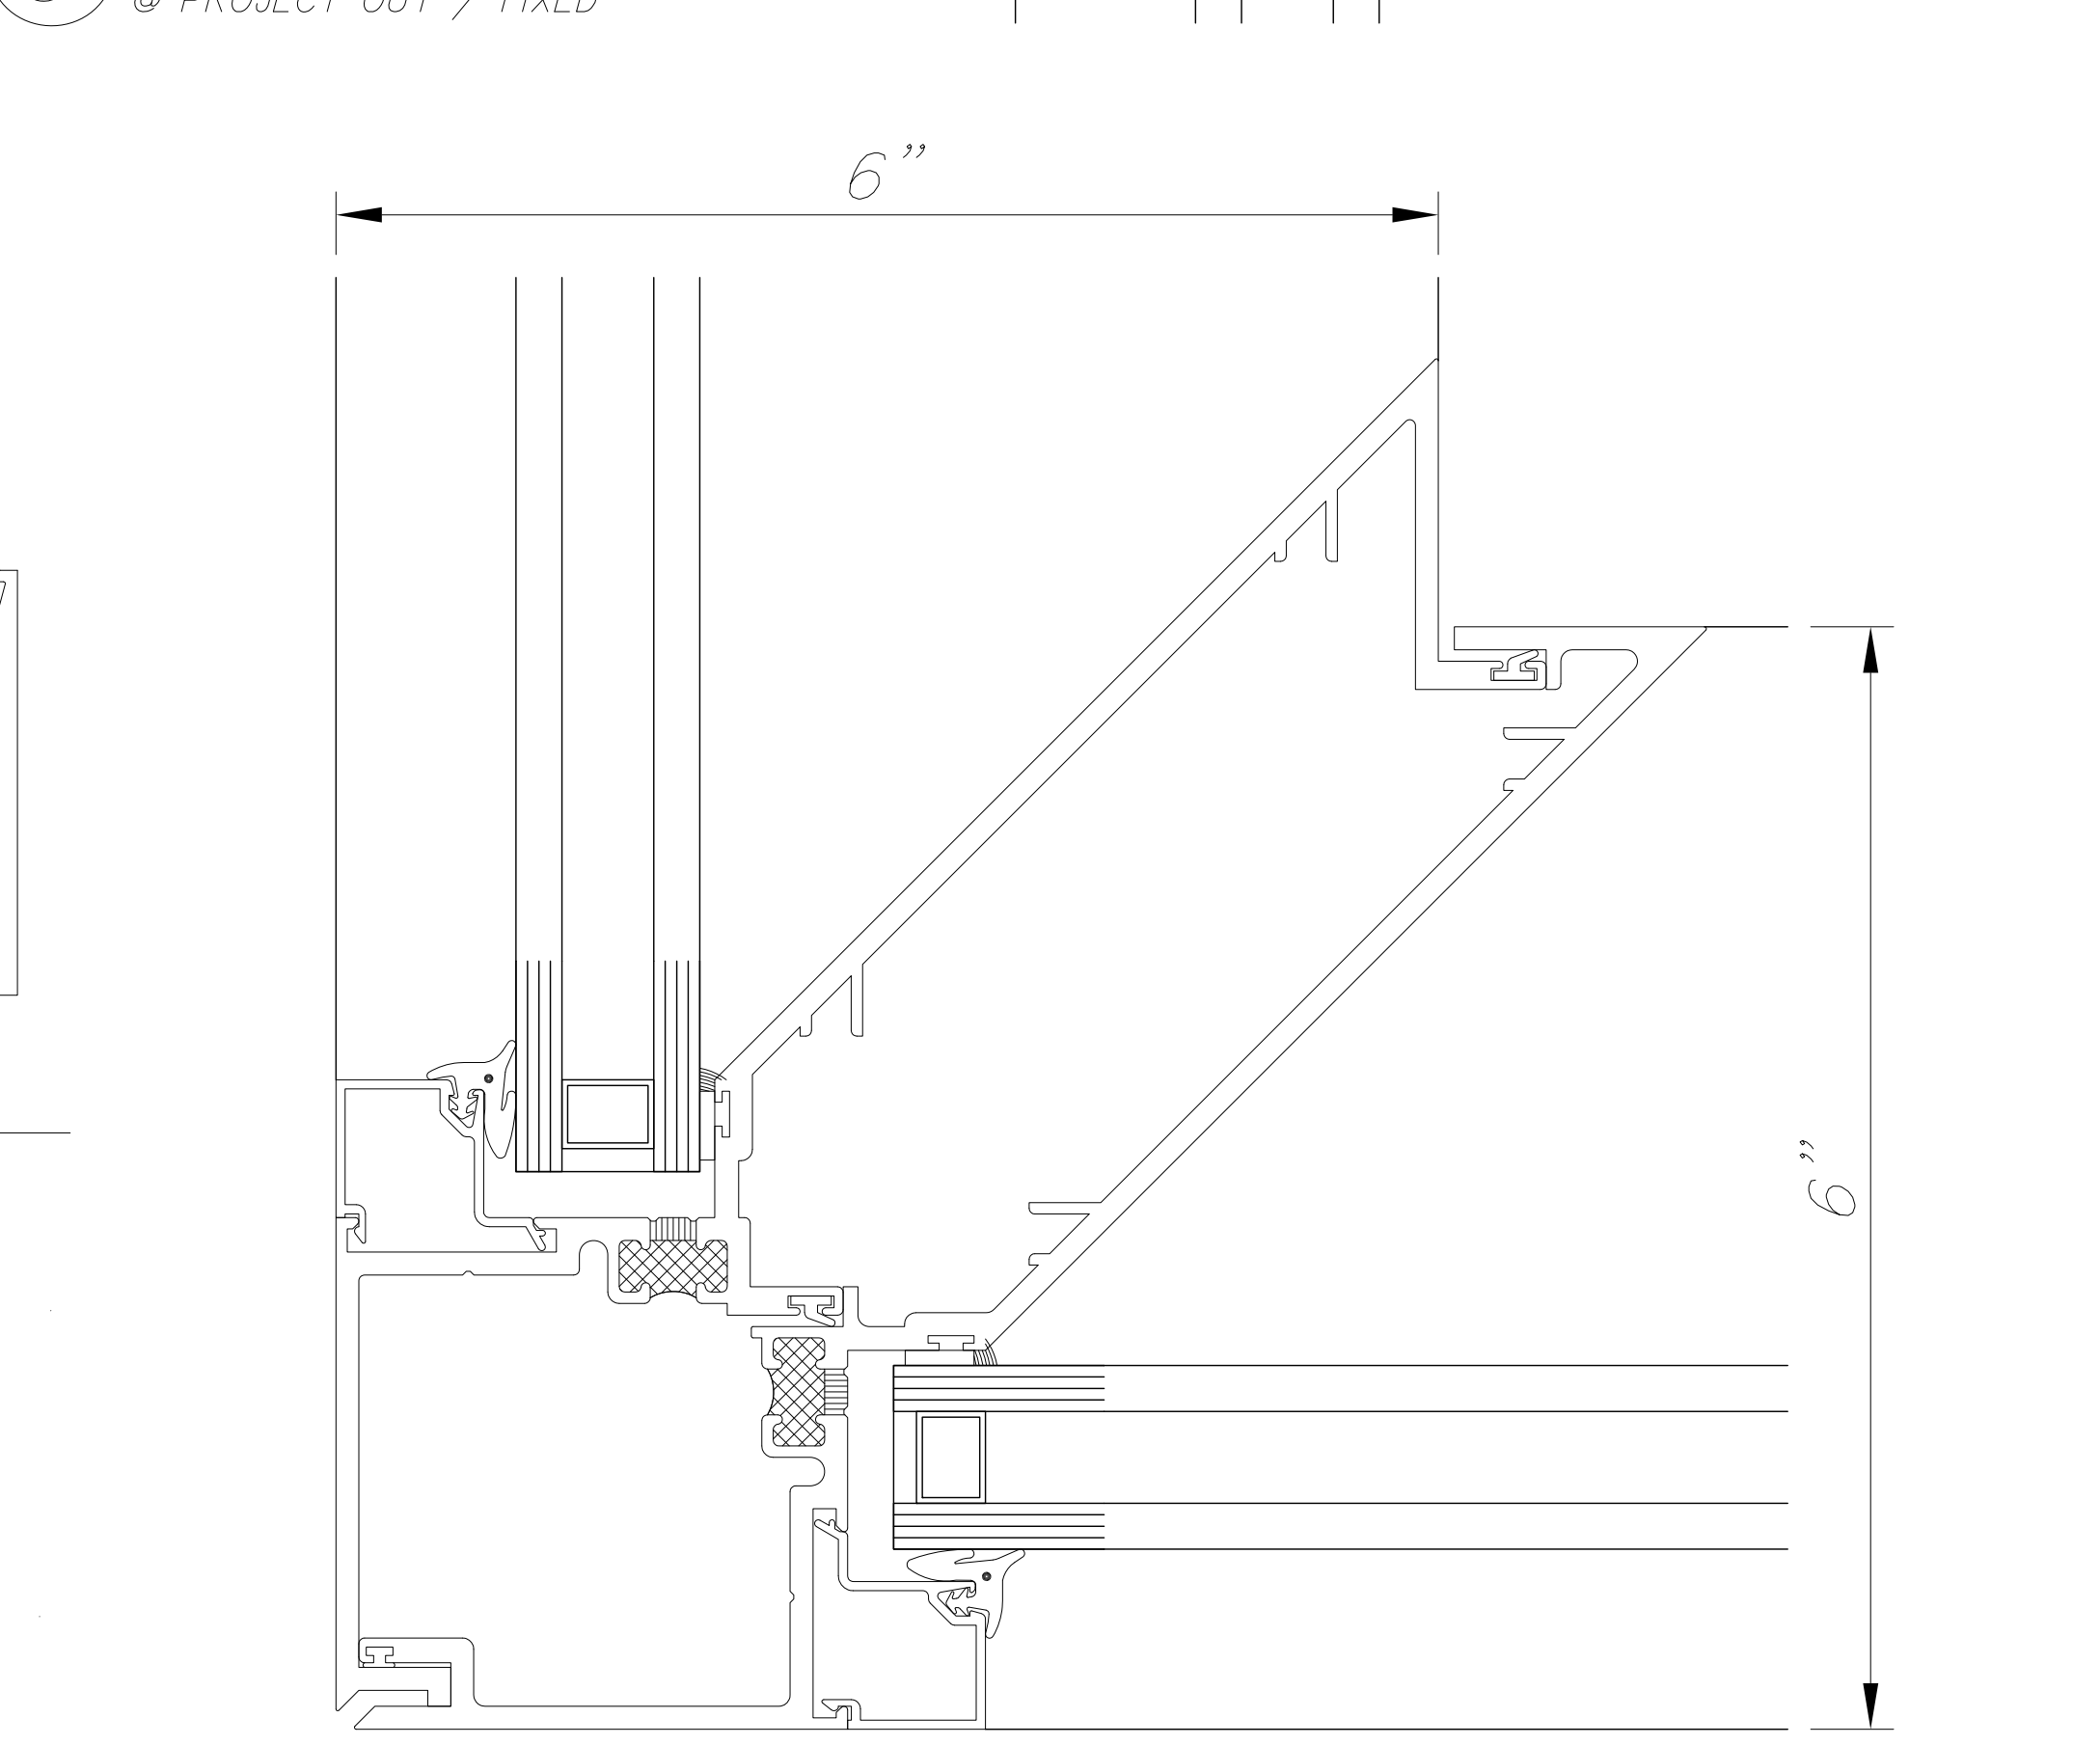


OUTSIDE 90° CORNER

7 TERRACE DOOR HEAD

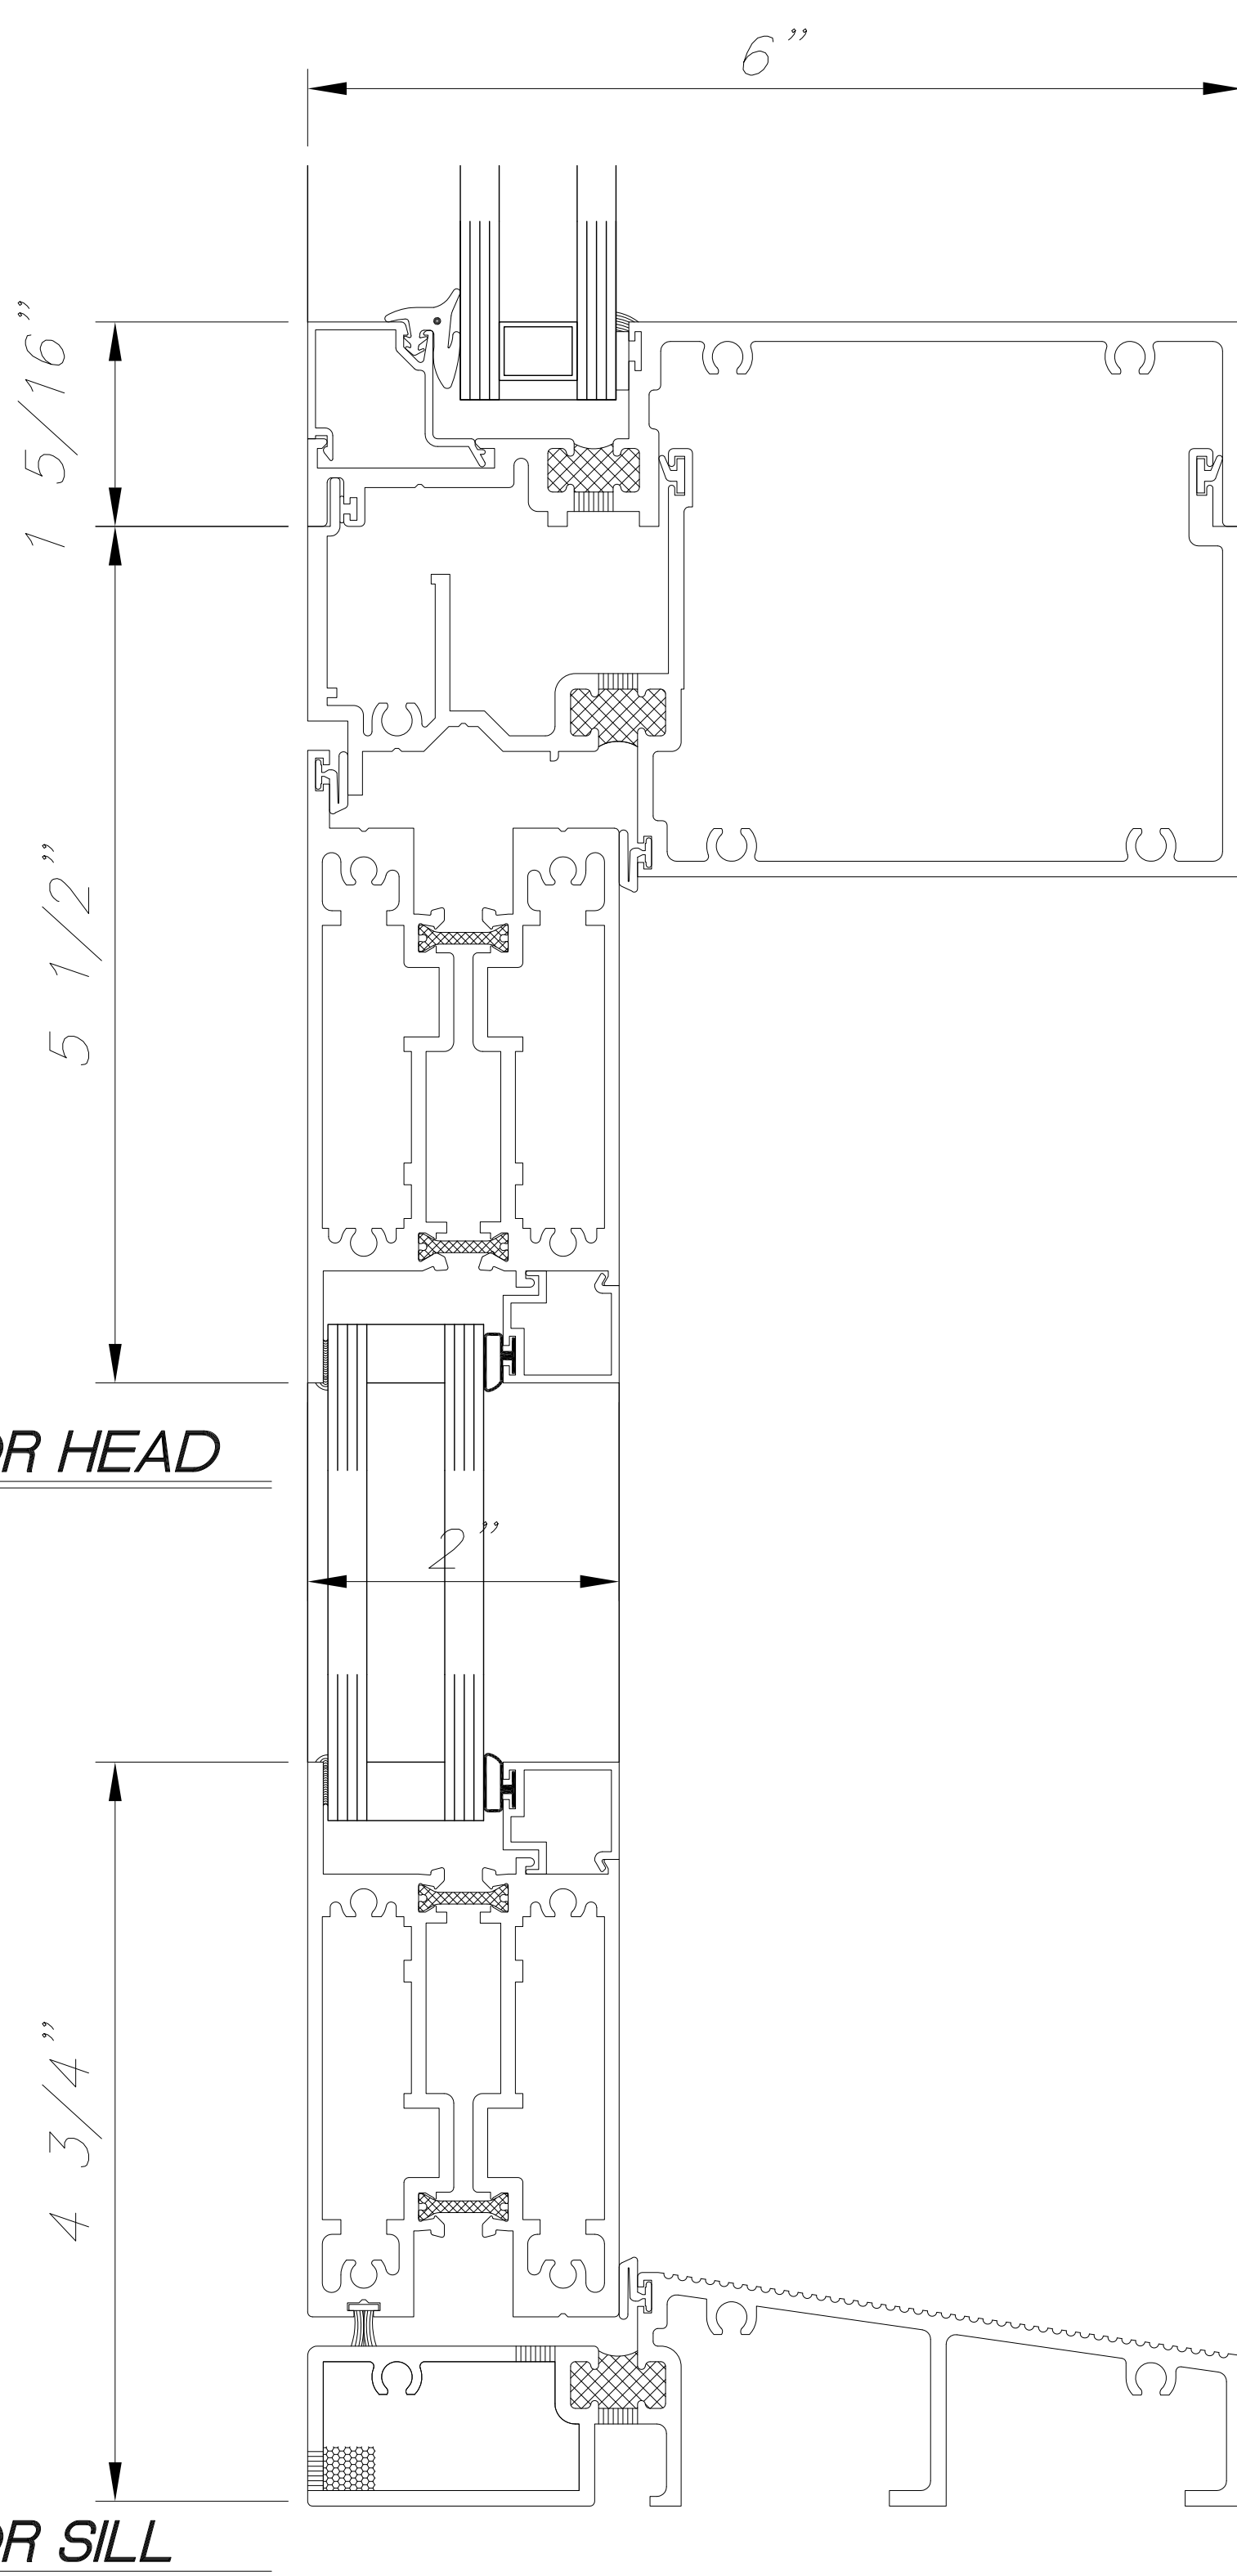


8 TERRACE DOOR SILL

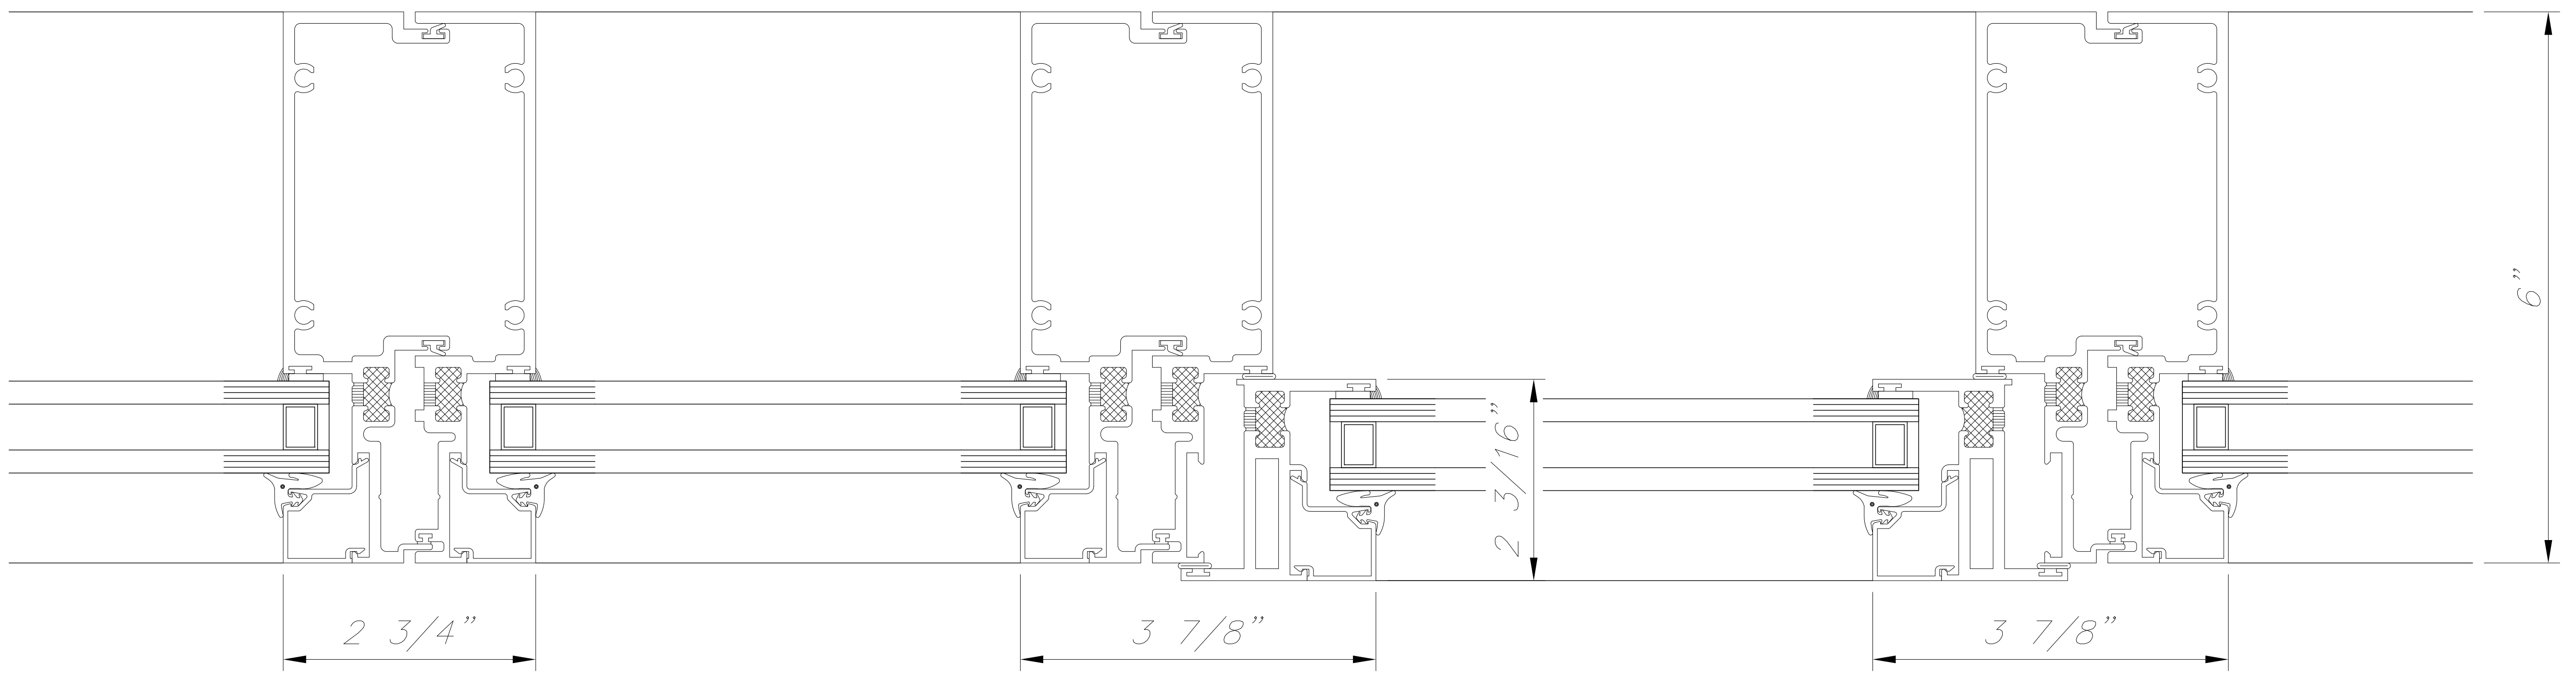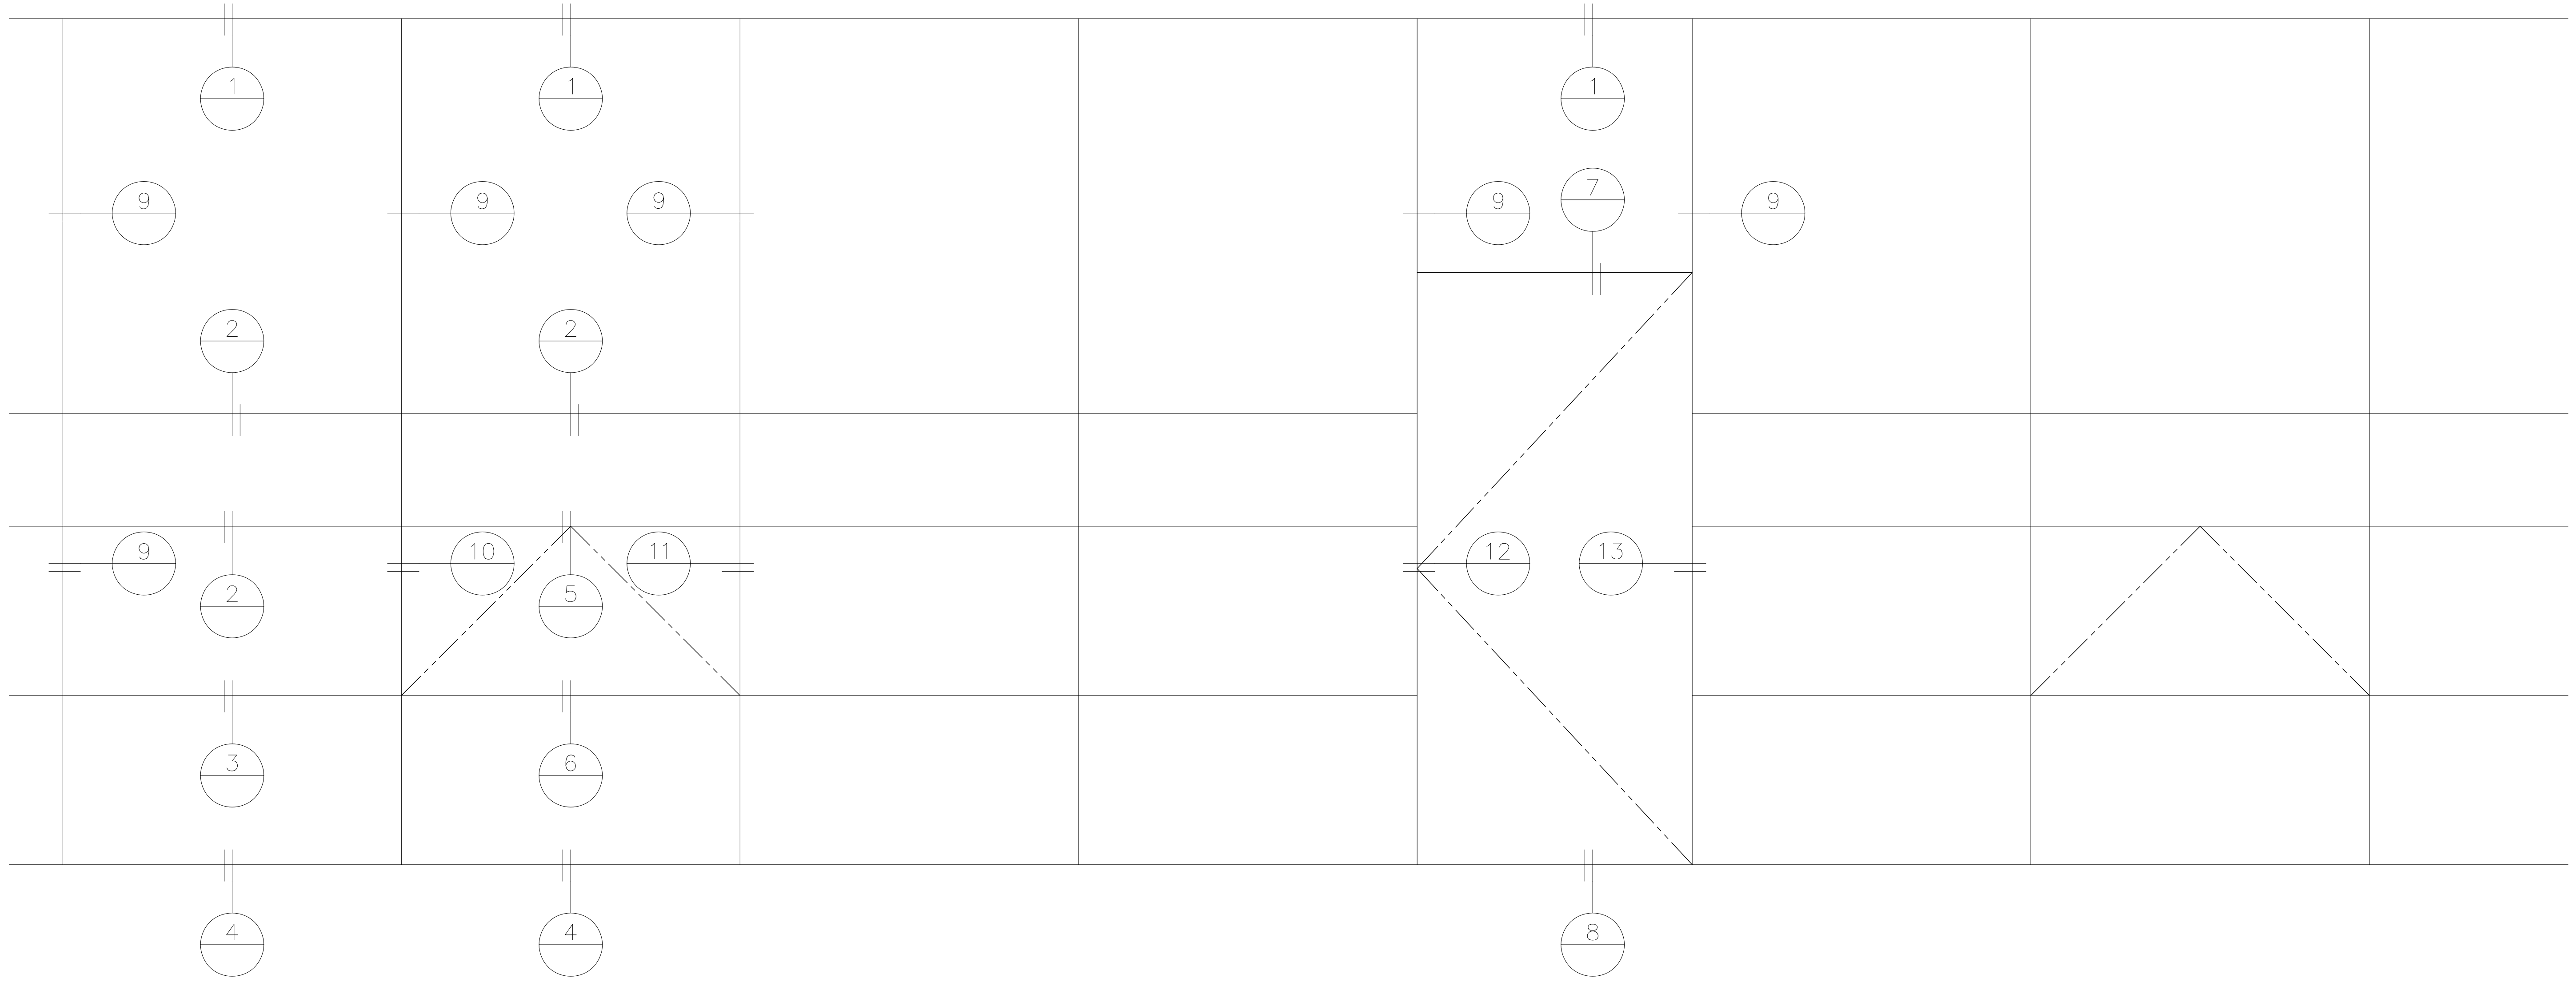

9 STACKING MULLION
 @ FIXED / FIXED

10 STACKING MULLION
 @ FIXED / PROJECT OUT

11 STACKING MULLION
 @ PROJECT OUT / FIXED

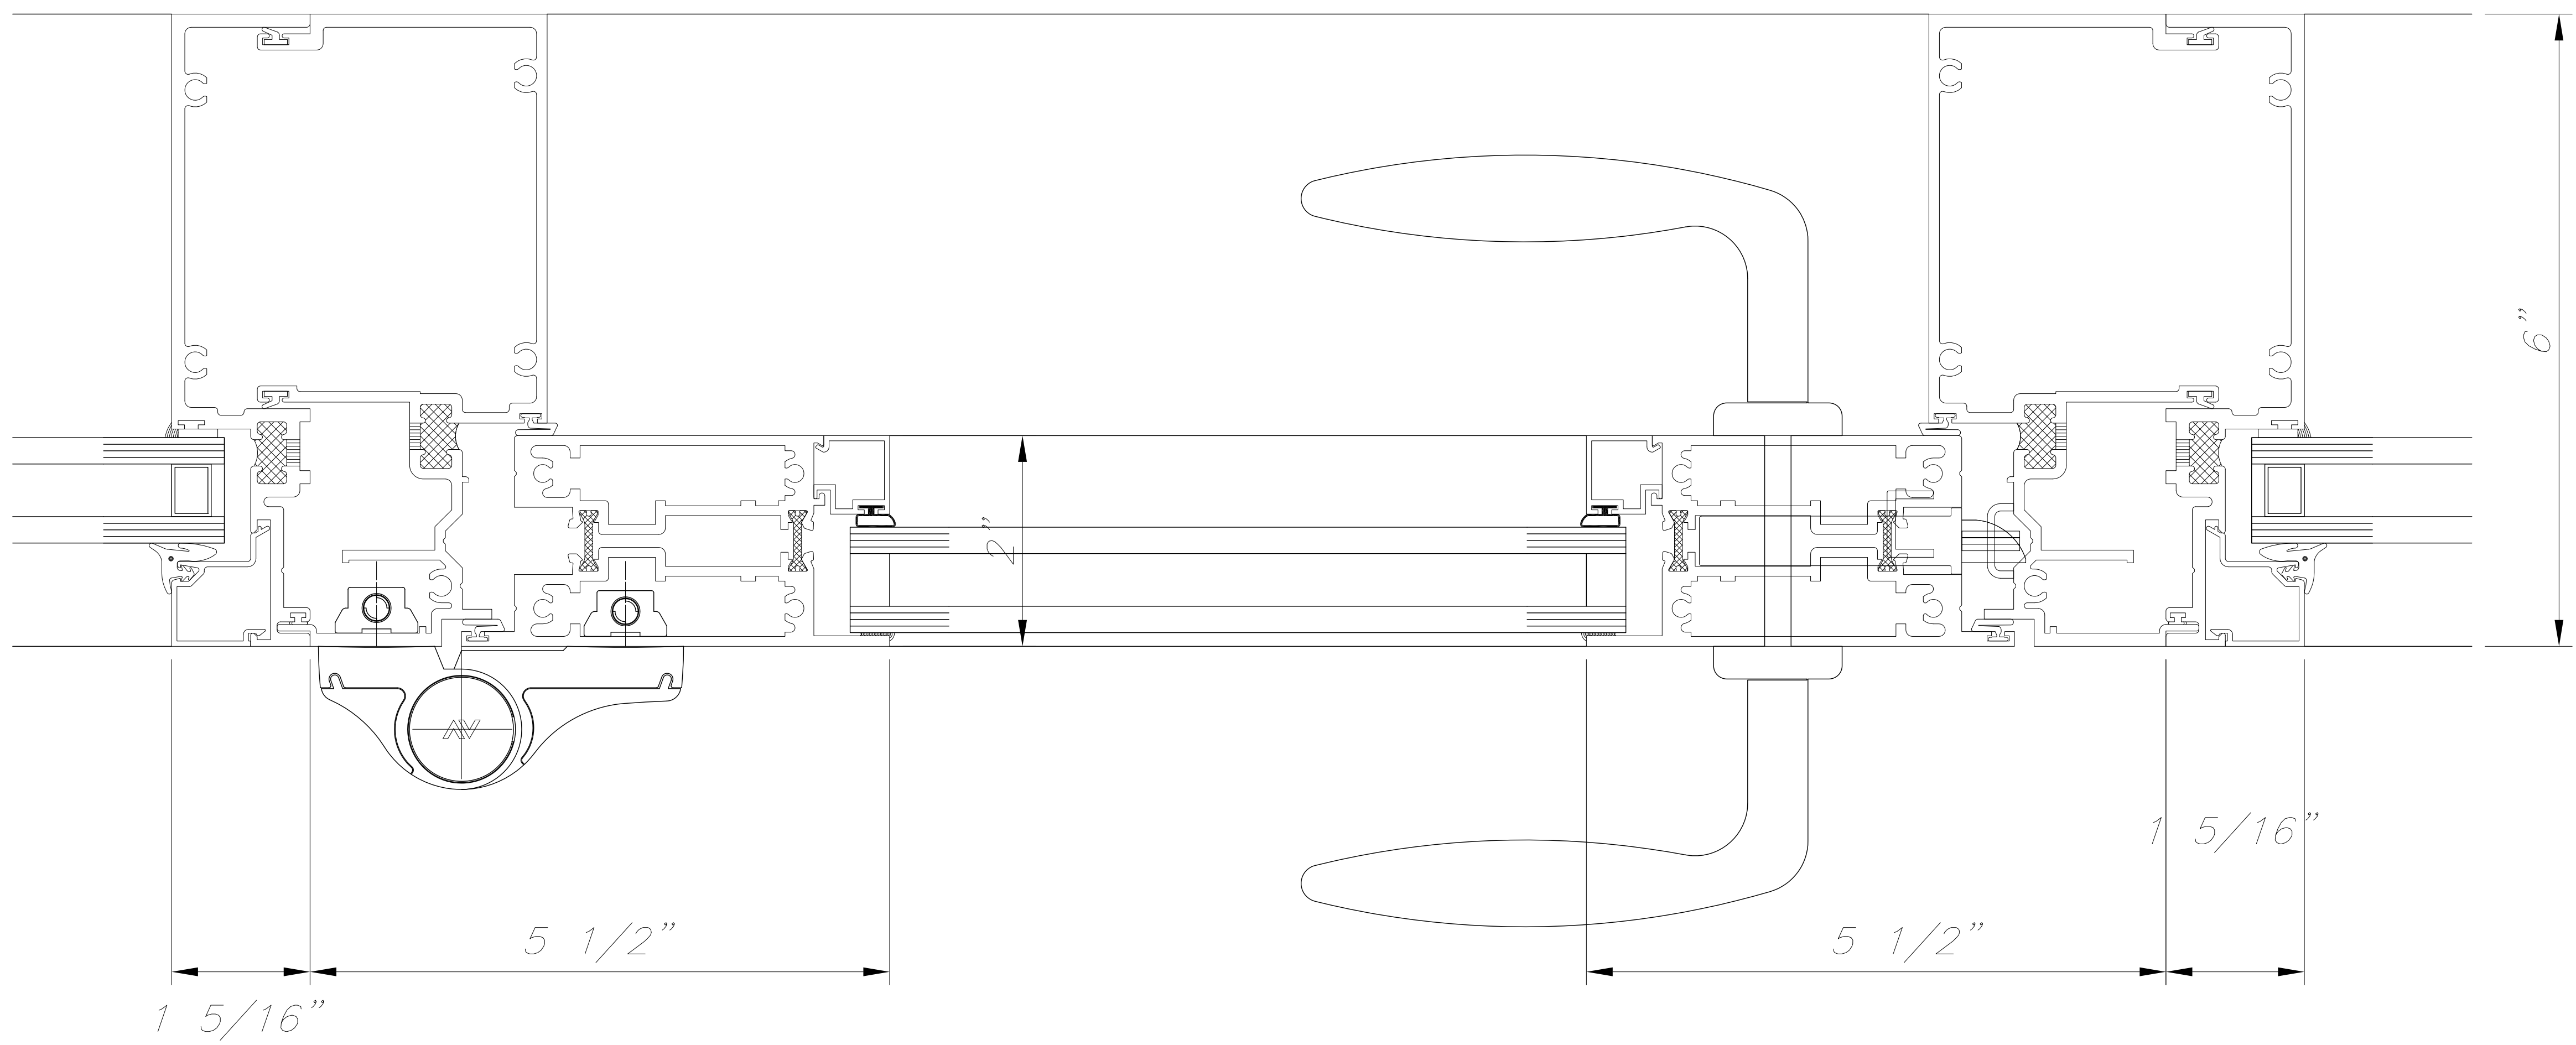

12 STACKING MULLION
 @ FIXED / DOOR JAMB

13 STACKING MULLION
 @ DOOR JAMB / FIXED